


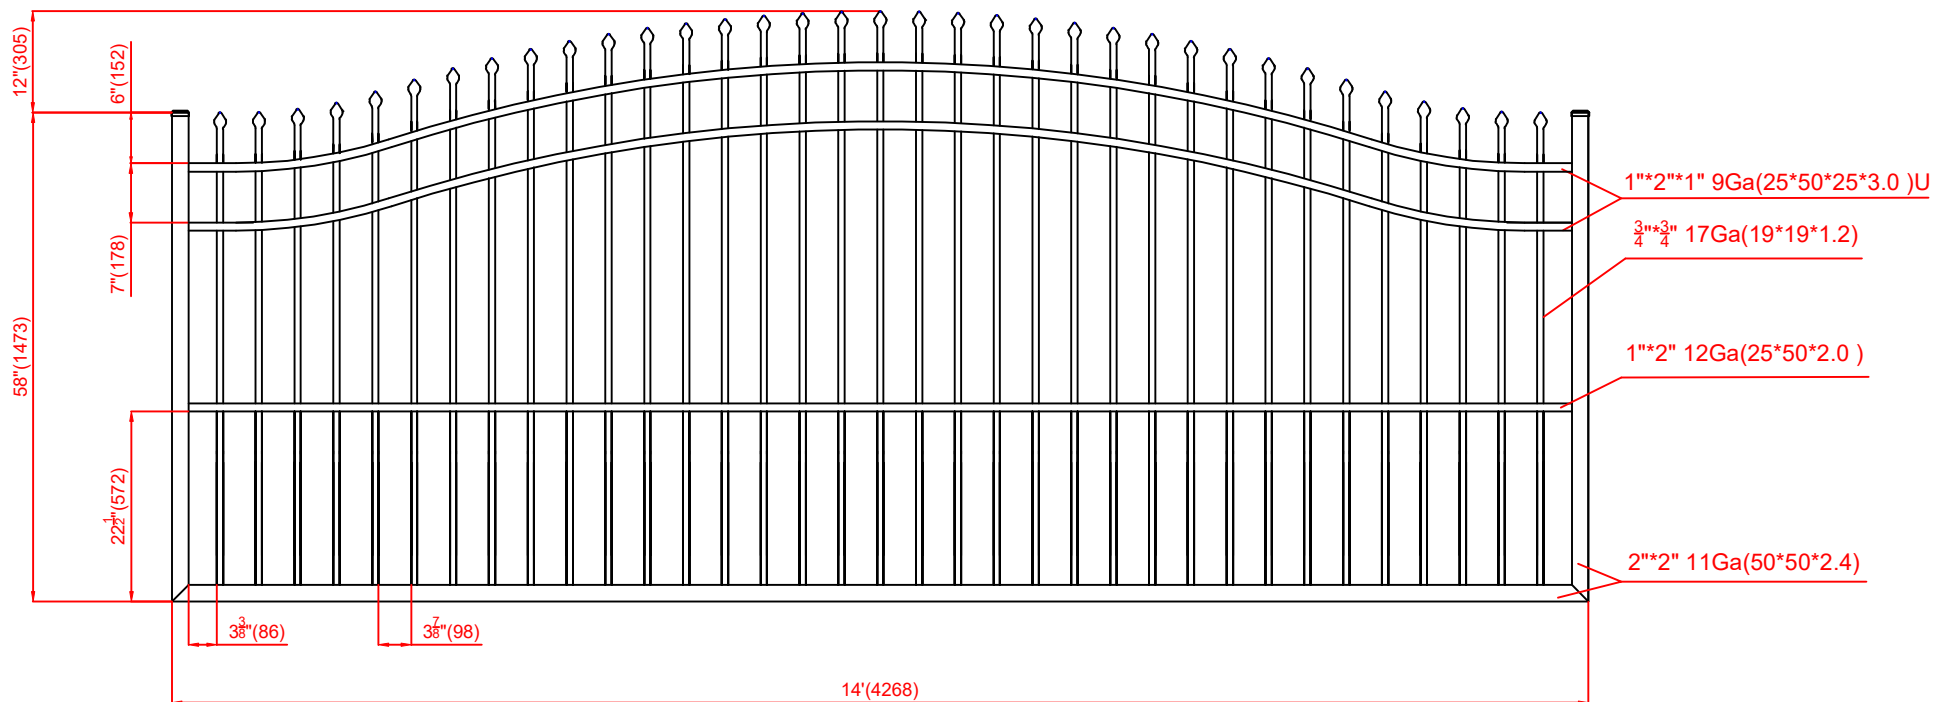

GATE-14' x 5' to 6' SE-SP

