


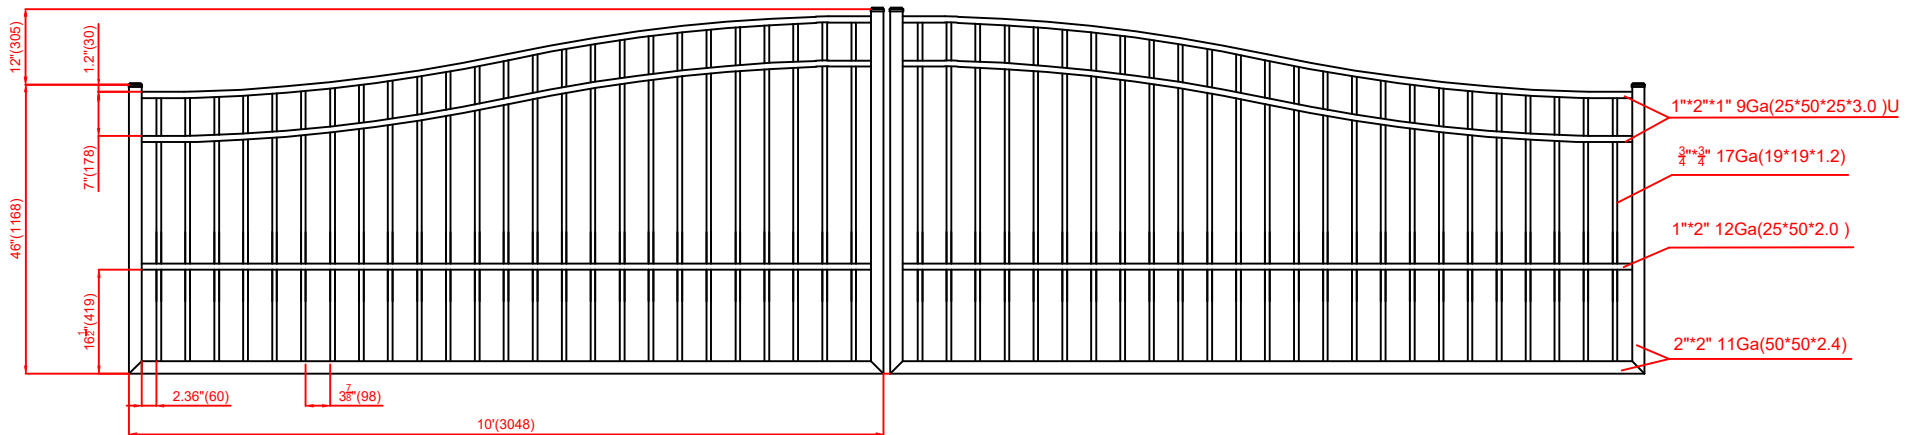

GATE-20' x 4' to 5' DDE-FT

