


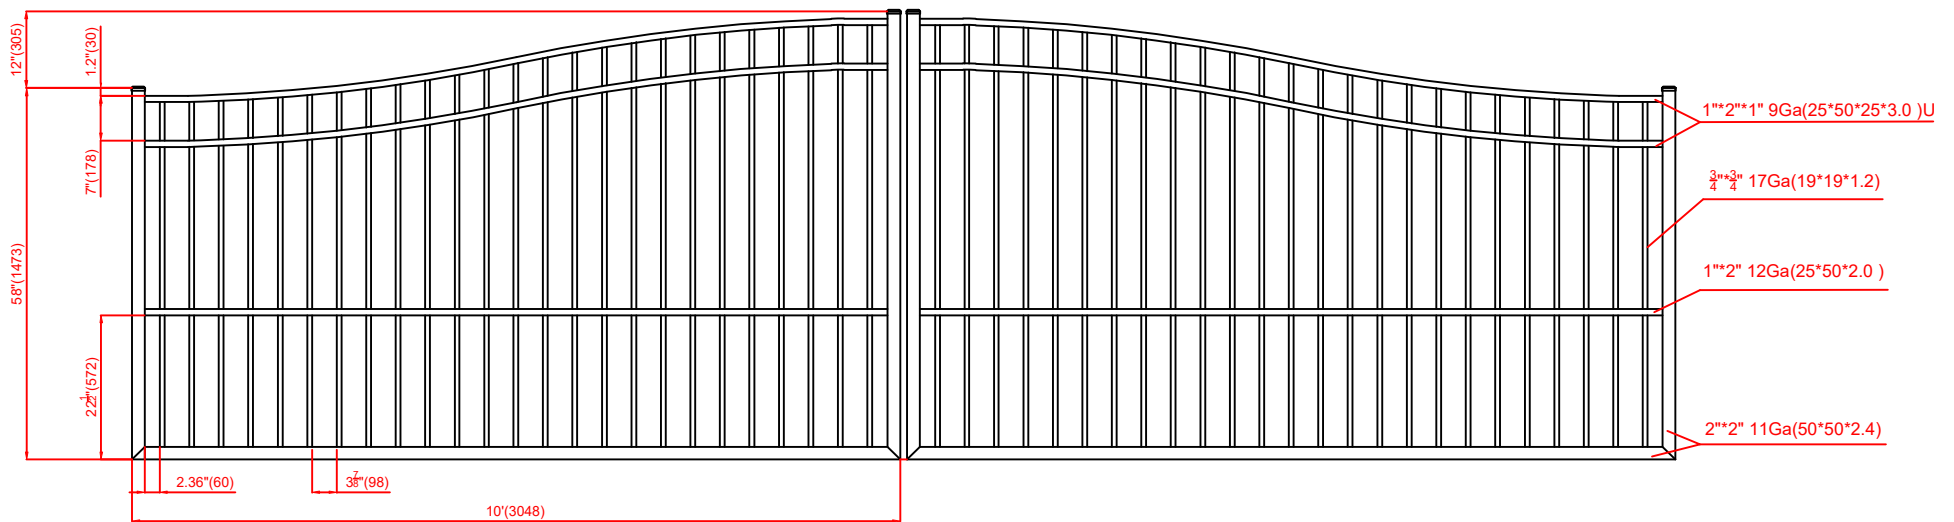

GATE-20' x 5' to 6' DDE-FT

